



GOOD AIR SURVEY

GOOD AIR INC.

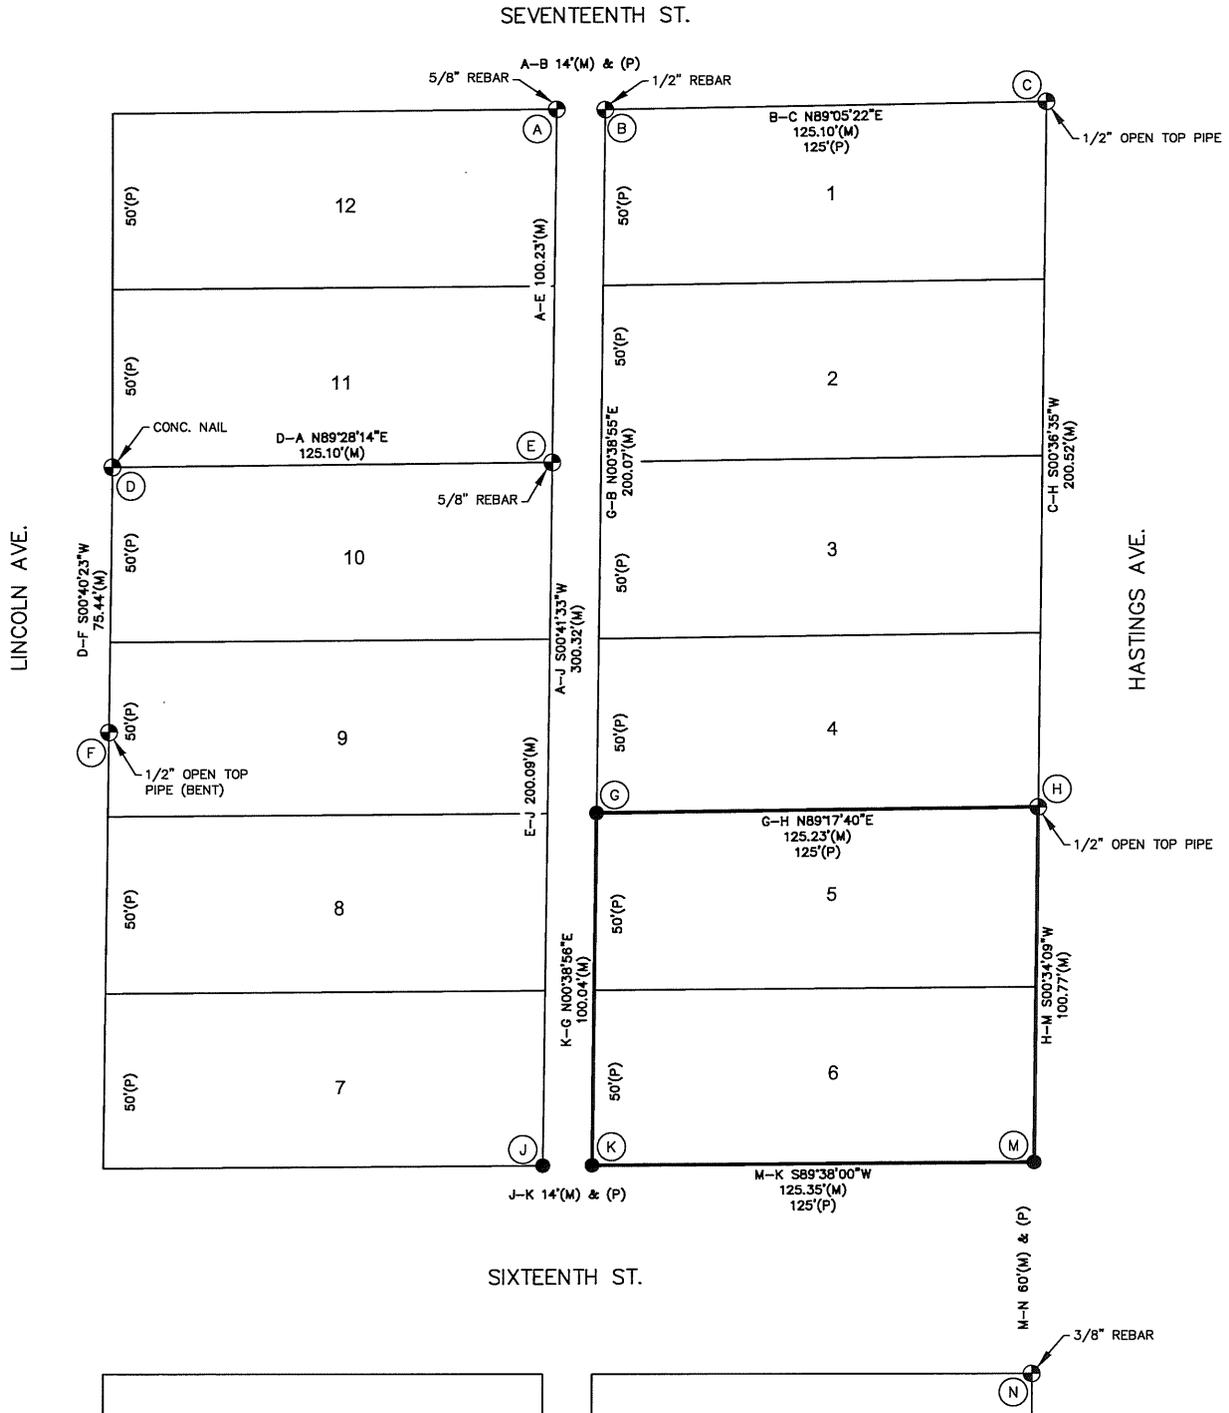

VICINITY SKETCH

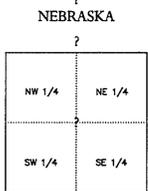

NOTE: ALL BEARINGS ARE ASSUMED.

LEGEND

- MONUMENT FOUND
- MONUMENT SET
- TEMPORARY POINT
- D DEEDED DISTANCE
- G GOVERNMENT DISTANCE
- M MEASURED DISTANCE
- P PLATTED DISTANCE
- R RECORDED DISTANCE

| | |
|------------|--------------|
| DATE | 5/24/11 |
| SCALE | 1"=40' |
| DRAWN | RKY |
| JOB NO. | 110562.00 |
| FIELD BOOK | HASTINGS #52 |
| FIELD WORK | J.G./T.K. |
| SHEET | OF |
| FILE NO. | |

JEO
Consulting Group, Inc.

Corporate Office
402.443.4661
PO Box 207
Wahoo, Nebraska 68066

Branch Offices
Hastings, Nebraska 402.462.5657
Lincoln, Nebraska 402.433.3080
Nebraska City, Nebraska 402.373.6786
Neyah, Nebraska 402.371.6416
Grand Island, Nebraska 308.381.7428
Omaha, Nebraska 402.334.3680
Cerritos, Iowa 712.792.9711
South Sioux City, Nebraska 402.474.7012

www.jeo.com

LEGAL DESCRIPTION:

LOTS 5 AND LOT 6, BLOCK 7, DAWES AND FOSS ADDITION TO THE CITY OF HASTINGS, ADAMS COUNTY, NEBRASKA

SURVEYOR'S REPORT:


THIS SURVEY WAS PERFORMED AT THE REQUEST OF GOOD AIR INC. THE PURPOSE OF THIS SURVEY WAS TO ESTABLISH LOTS 5 AND LOT 6, BLOCK 7, DAWES AND FOSS ADDITION TO THE CITY OF HASTINGS, ADAMS COUNTY, NEBRASKA

EXISTING MONUMENTS OF RECORD WERE FOUND AT LOCATIONS SHOWN ON THIS PLAT. ALL MONUMENTS FOUND ARE DESCRIBED ON THIS PLAT, UNLESS NOTED OTHERWISE. ALL MONUMENTS SET ARE A 5/8" BY 24" REBAR WITH A PLASTIC CAP STAMPED "LS-448 KRUEGER", UNLESS NOTED OTHERWISE.

ALL LINES WERE PRODUCED AND ANGLES AND DISTANCES MEASURED WITH A TRIMBLE GPS R8, A TRIMBLE S6 ROBOTIC TOTAL STATION, OR A 100 FOOT STEEL TAPE.

SURVEYOR'S CERTIFICATE:

I HEREBY CERTIFY THAT THIS PLAT OF A SURVEY WAS MADE BY ME OR UNDER MY SUPERVISION AND IS TRUE AND ACCURATE TO THE BEST OF MY KNOWLEDGE AND THAT I AM A DULY REGISTERED LAND SURVEYOR UNDER THE LAWS OF THE STATE OF NEBRASKA.

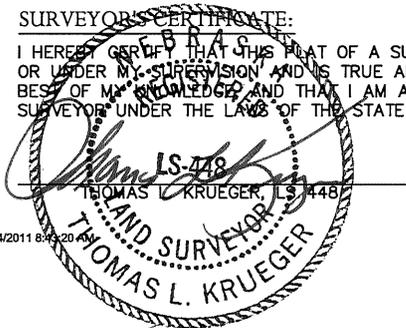

SURVEY RECORD REPOSITORY

RECEIVED

JUL 29 2011

\$ 250

County Adams

1029-241